


SAMPLE SITE PLAN

PERMIT APPLICATION

NOTES: A SITE PLAN IS TO BE INCLUDED WITH ALL ZONING PERMIT APPLICATIONS

1. ALL SITES PLANS MUST BE DRAWN TO SCALE AND MUST BE LEGIBLE.
FOR EXAMPLE: 1" = 10'-0" | 1" = 20'-0" | 1" = 30'-0" OR 1/16" = 1'-0" | 1/8" = 1'-0".
2. INCLUDE ADDRESS AND OWNERS NAME
3. FREEHAND SKETCHES ARE NOT PERMITTED.
3. MAXIMUM FINAL PRINTED SIZE IS 11" x 17" RESIDENTIAL | 15" x 22" COMMERCIAL (NO EXCEPTIONS).
4. SITE PLAN MUST SHOW:
 - A. ALL PROPERTY LINES/RIGHT-OF WAYS (R/W) AND EASEMENTS.
 - B. LOT SQUARE FOOTAGE OR ACRES
 - C. EACH STRUCTURE SQUARE FOOTAGE
 - D. PARKING AREA FOR COMMERCIAL/INDUSTRIAL BUILDINGS
 - E. ALL EXISTING STRUCTURES (IF ANY)
 - F. ROAD FRONTAGE
 - G. FRONT, REAR AND SIDE YARD SETBACKS (MEASUURED TO THE ROOF EAVES)
 - H. ROOF EAVES
 - I. LEACH FIELD & WELL (WHEN APPLICABLE) PER DEPT. OF HEALTH REQUIREMENTS

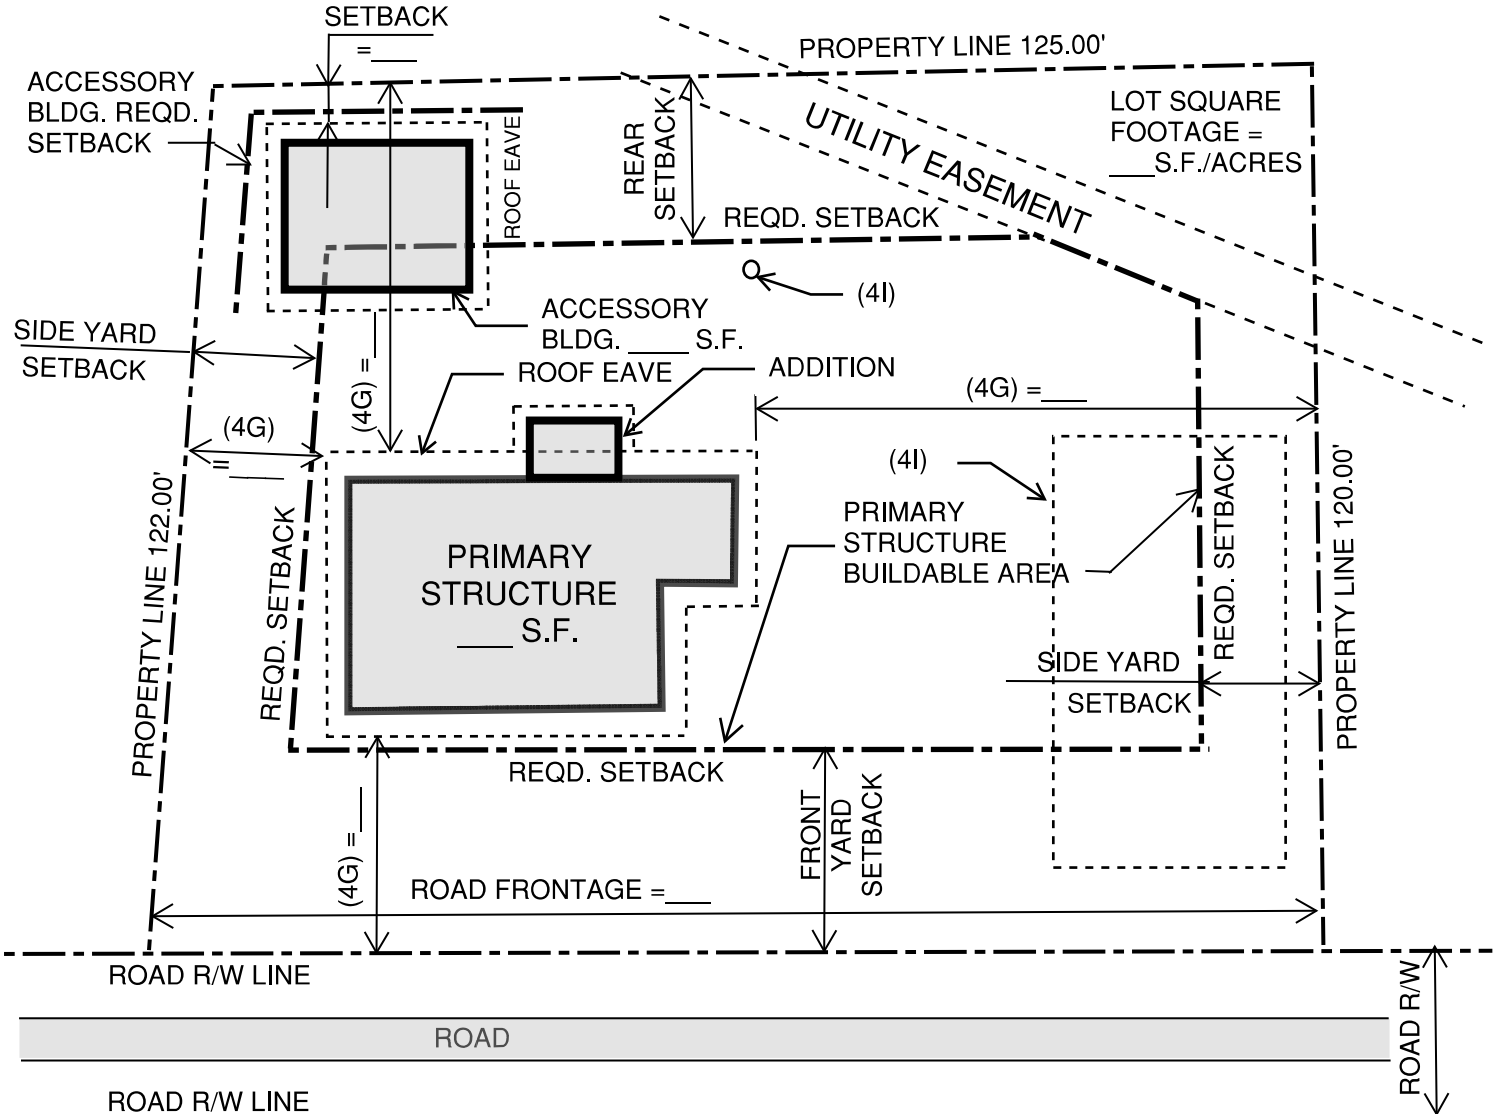

**Walnut
Township
Zoning**

SITE PLAN 1"=20'-0"

NAME: _____

ADDRESS: _____